




AMBERLEY GREEN AMBERLEY VILLAGE, OHIO

SCOT F. LAHRMER - VILLAGE MANAGER
7149 RIDGE ROAD AMBERLEY VILLAGE, OHIO 45237
513-531-8675 OFFICE
SLAHRMER@AMBERLEYVILLAGE.ORG
WWW.AMBERLEYVILLAGE.ORG

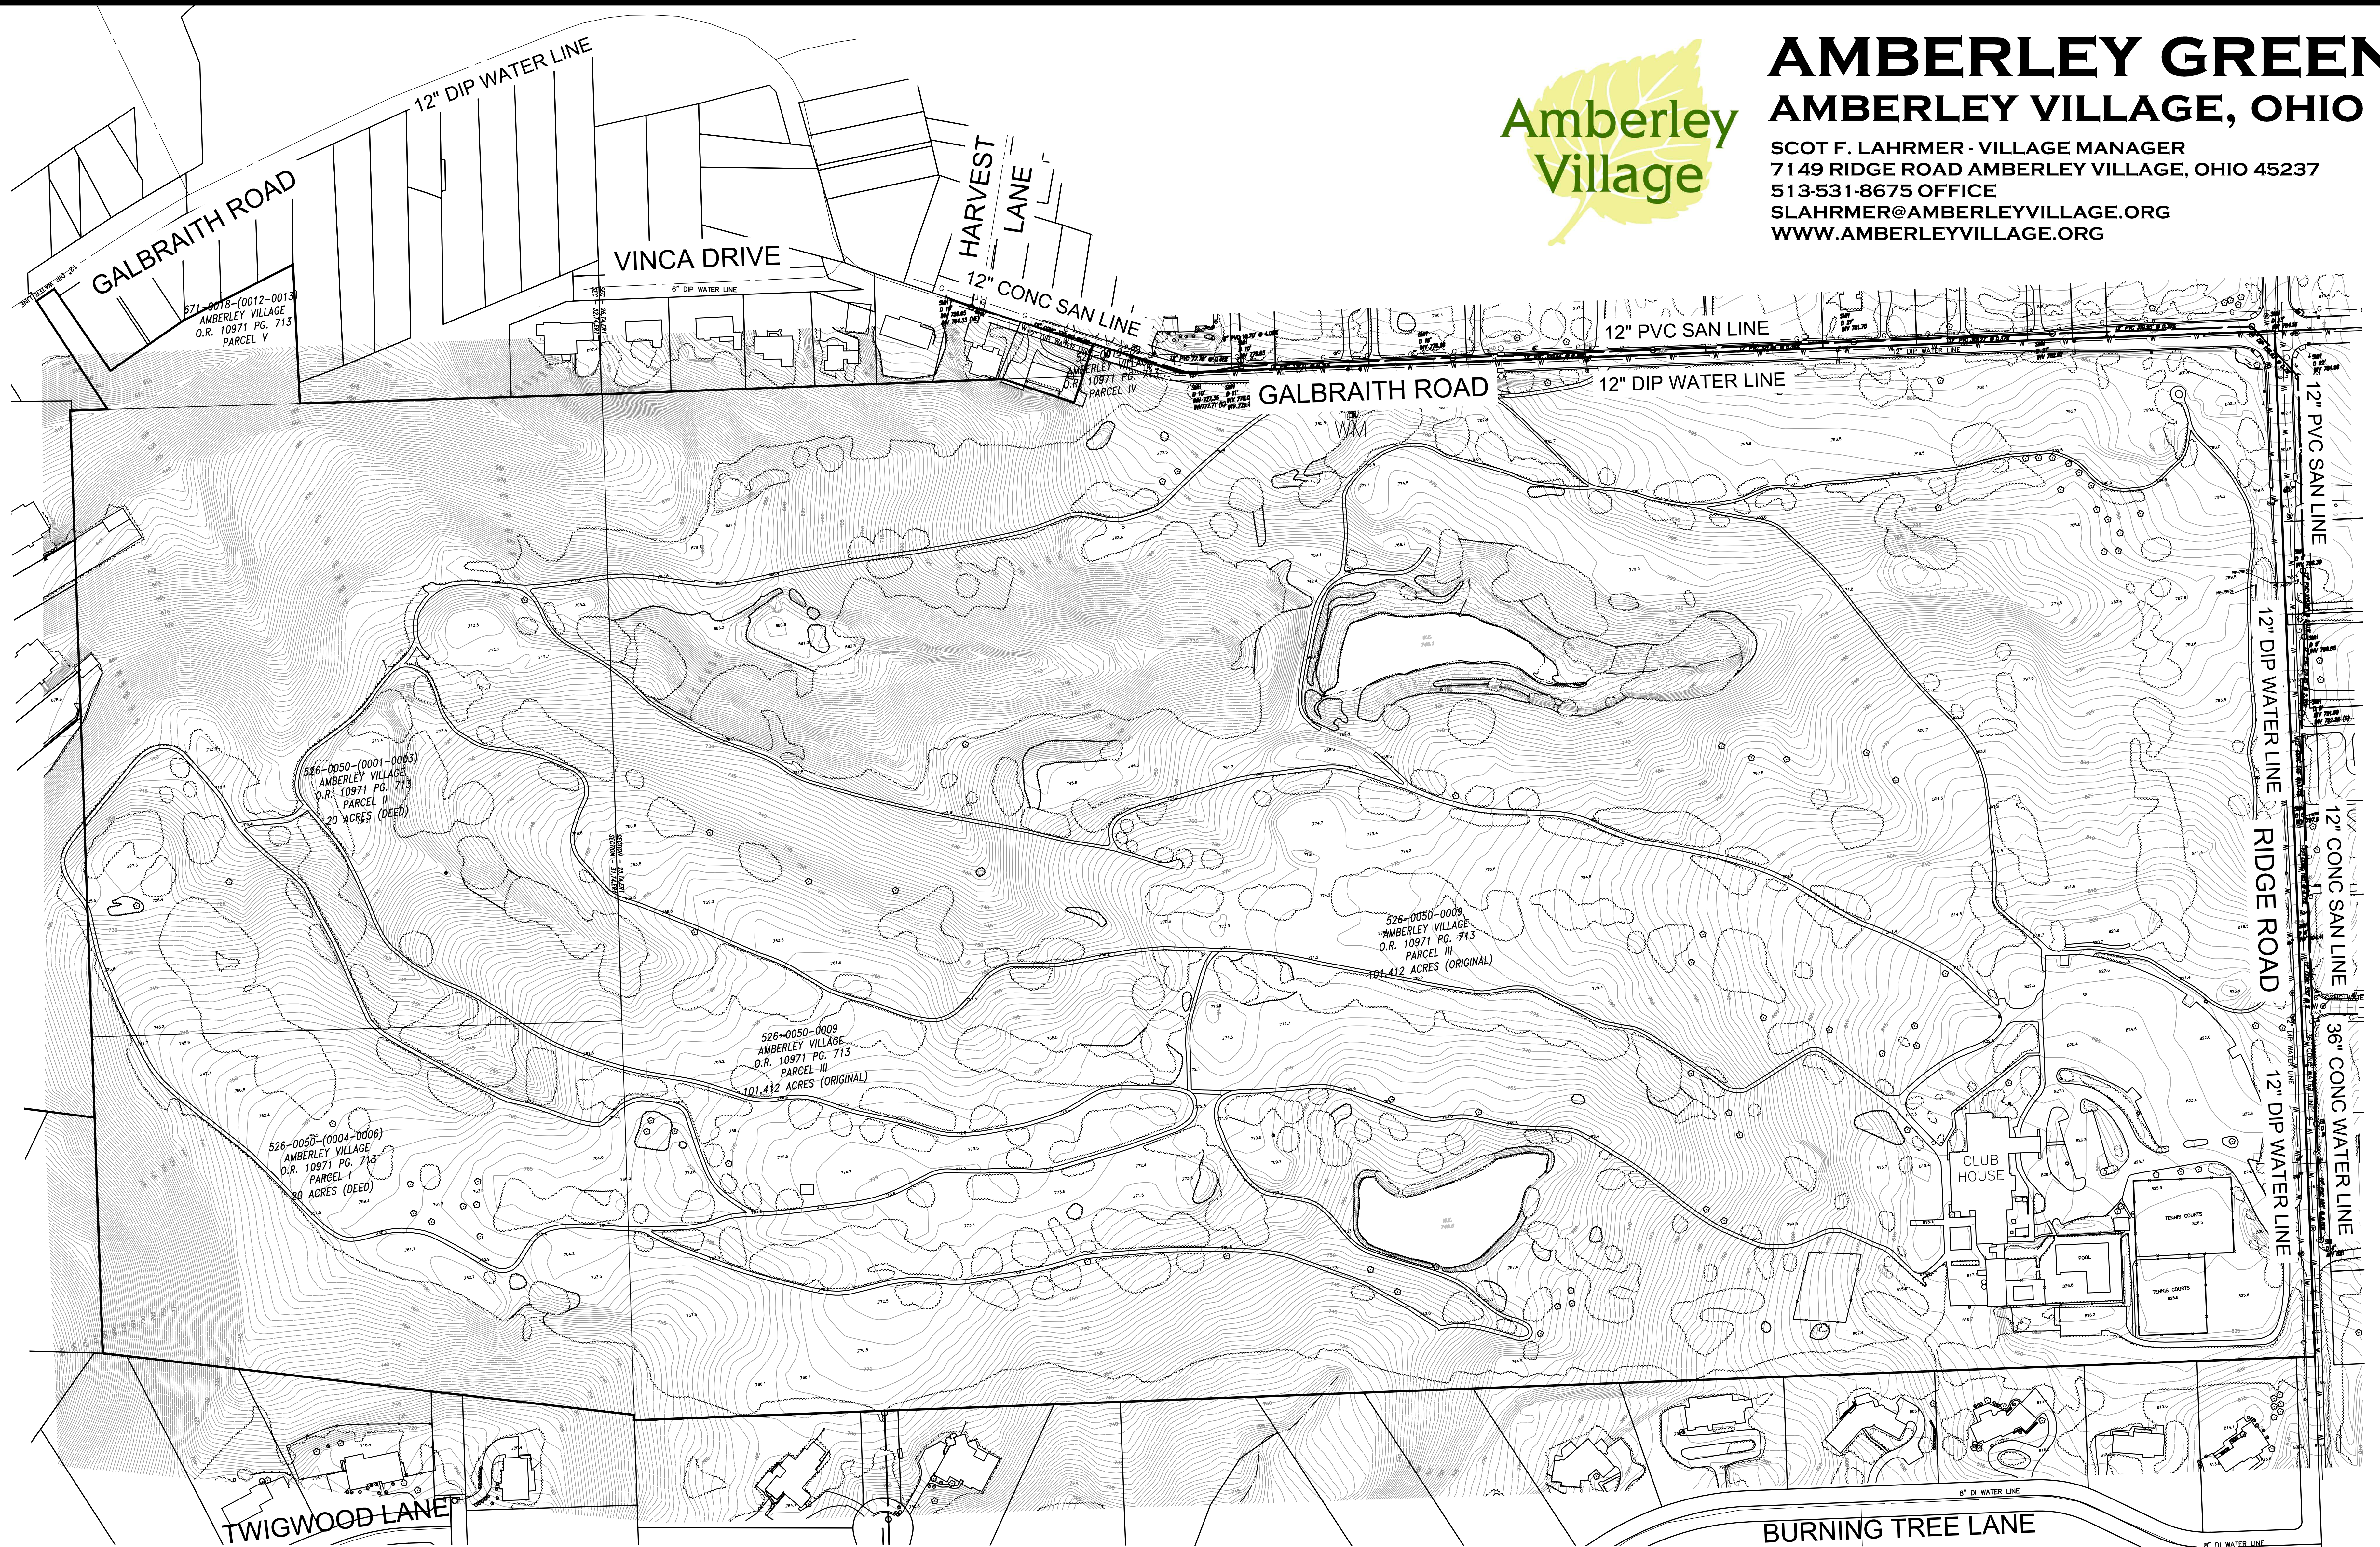


**AMBERLEY GREEN
TOPOGRAPHIC SURVEY
133± ACRES
06-14-2013**
SECTIONS 25, 26, 31 & 32
TOWN 4, ENTIRE RANGE 1
SYCAMORE TOWNSHIP
AMBERLEY VILLAGE
HAMILTON COUNTY, OHIO

NOTE:
UNDERGROUND UTILITIES ARE PLOTTED FROM A
COMPILATION OF AVAILABLE RECORD INFORMATION AND
SURFACE INDICATIONS OF UNDERGROUND STRUCTURES
AND MAY NOT BE INCLUSIVE. PRECISE LOCATIONS AND
THE EXISTENCE OR NON EXISTENCE OF UNDERGROUND
UTILITIES CANNOT BE VERIFIED. PLEASE NOTIFY THE OHIO
UTILITY PROTECTION SERVICE AT 1-800-362-2764
BEFORE ANY PERIOD OF EXCAVATION OR CONSTRUCTION
ACTIVITY.




- LEGEND
- ELECTRIC BOX
 - HARDWOOD TREE
 - CATCH BASIN
 - MANHOLE
 - FIRE HYDRANT
 - MANHOLE
 - WATER VALVE
 - TREE LINE
 - - - FENCE LINE
 - W - WATER LINE
 - G - GAS LINE
 - - - SANITARY SEWER
 - - - STORM SEWER

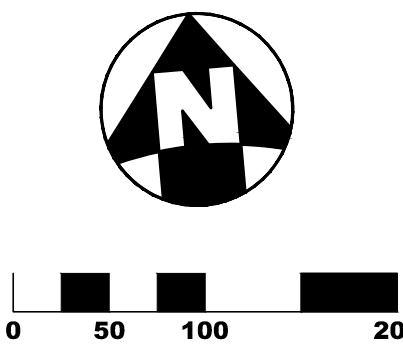


6305 Centre Park Drive
West Chester, Ohio 45069
(513) 779-7851
www.kleingers.com

Civil Engineering ▶ Surveying ▶ Landscape Architecture

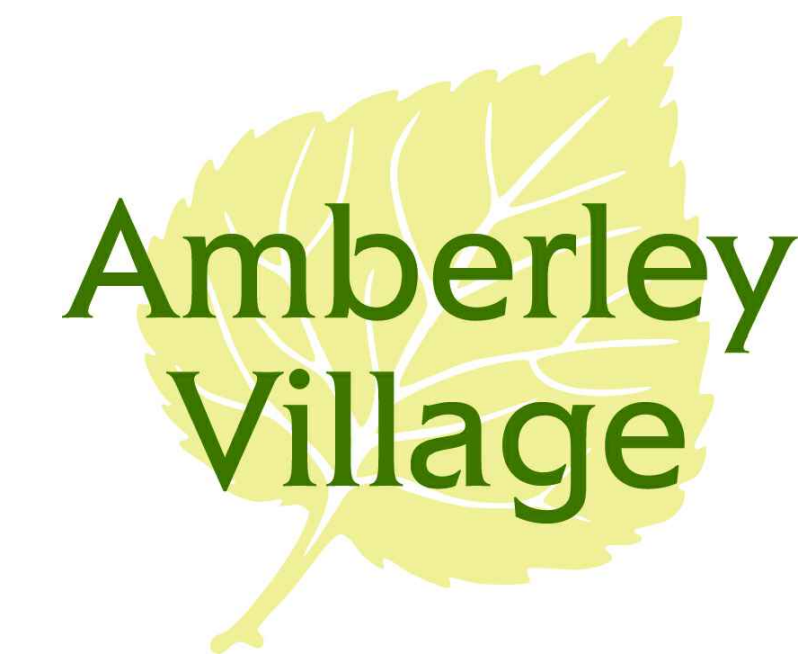

AMBERLEY GREEN AMBERLEY VILLAGE, OHIO

SCOT F. LAHRMER - VILLAGE MANAGER
7149 RIDGE ROAD AMBERLEY VILLAGE, OHIO 45237
513-531-8675 OFFICE
SLAHRMER@AMBERLEYVILLAGE.ORG
WWW.AMBERLEYVILLAGE.ORG


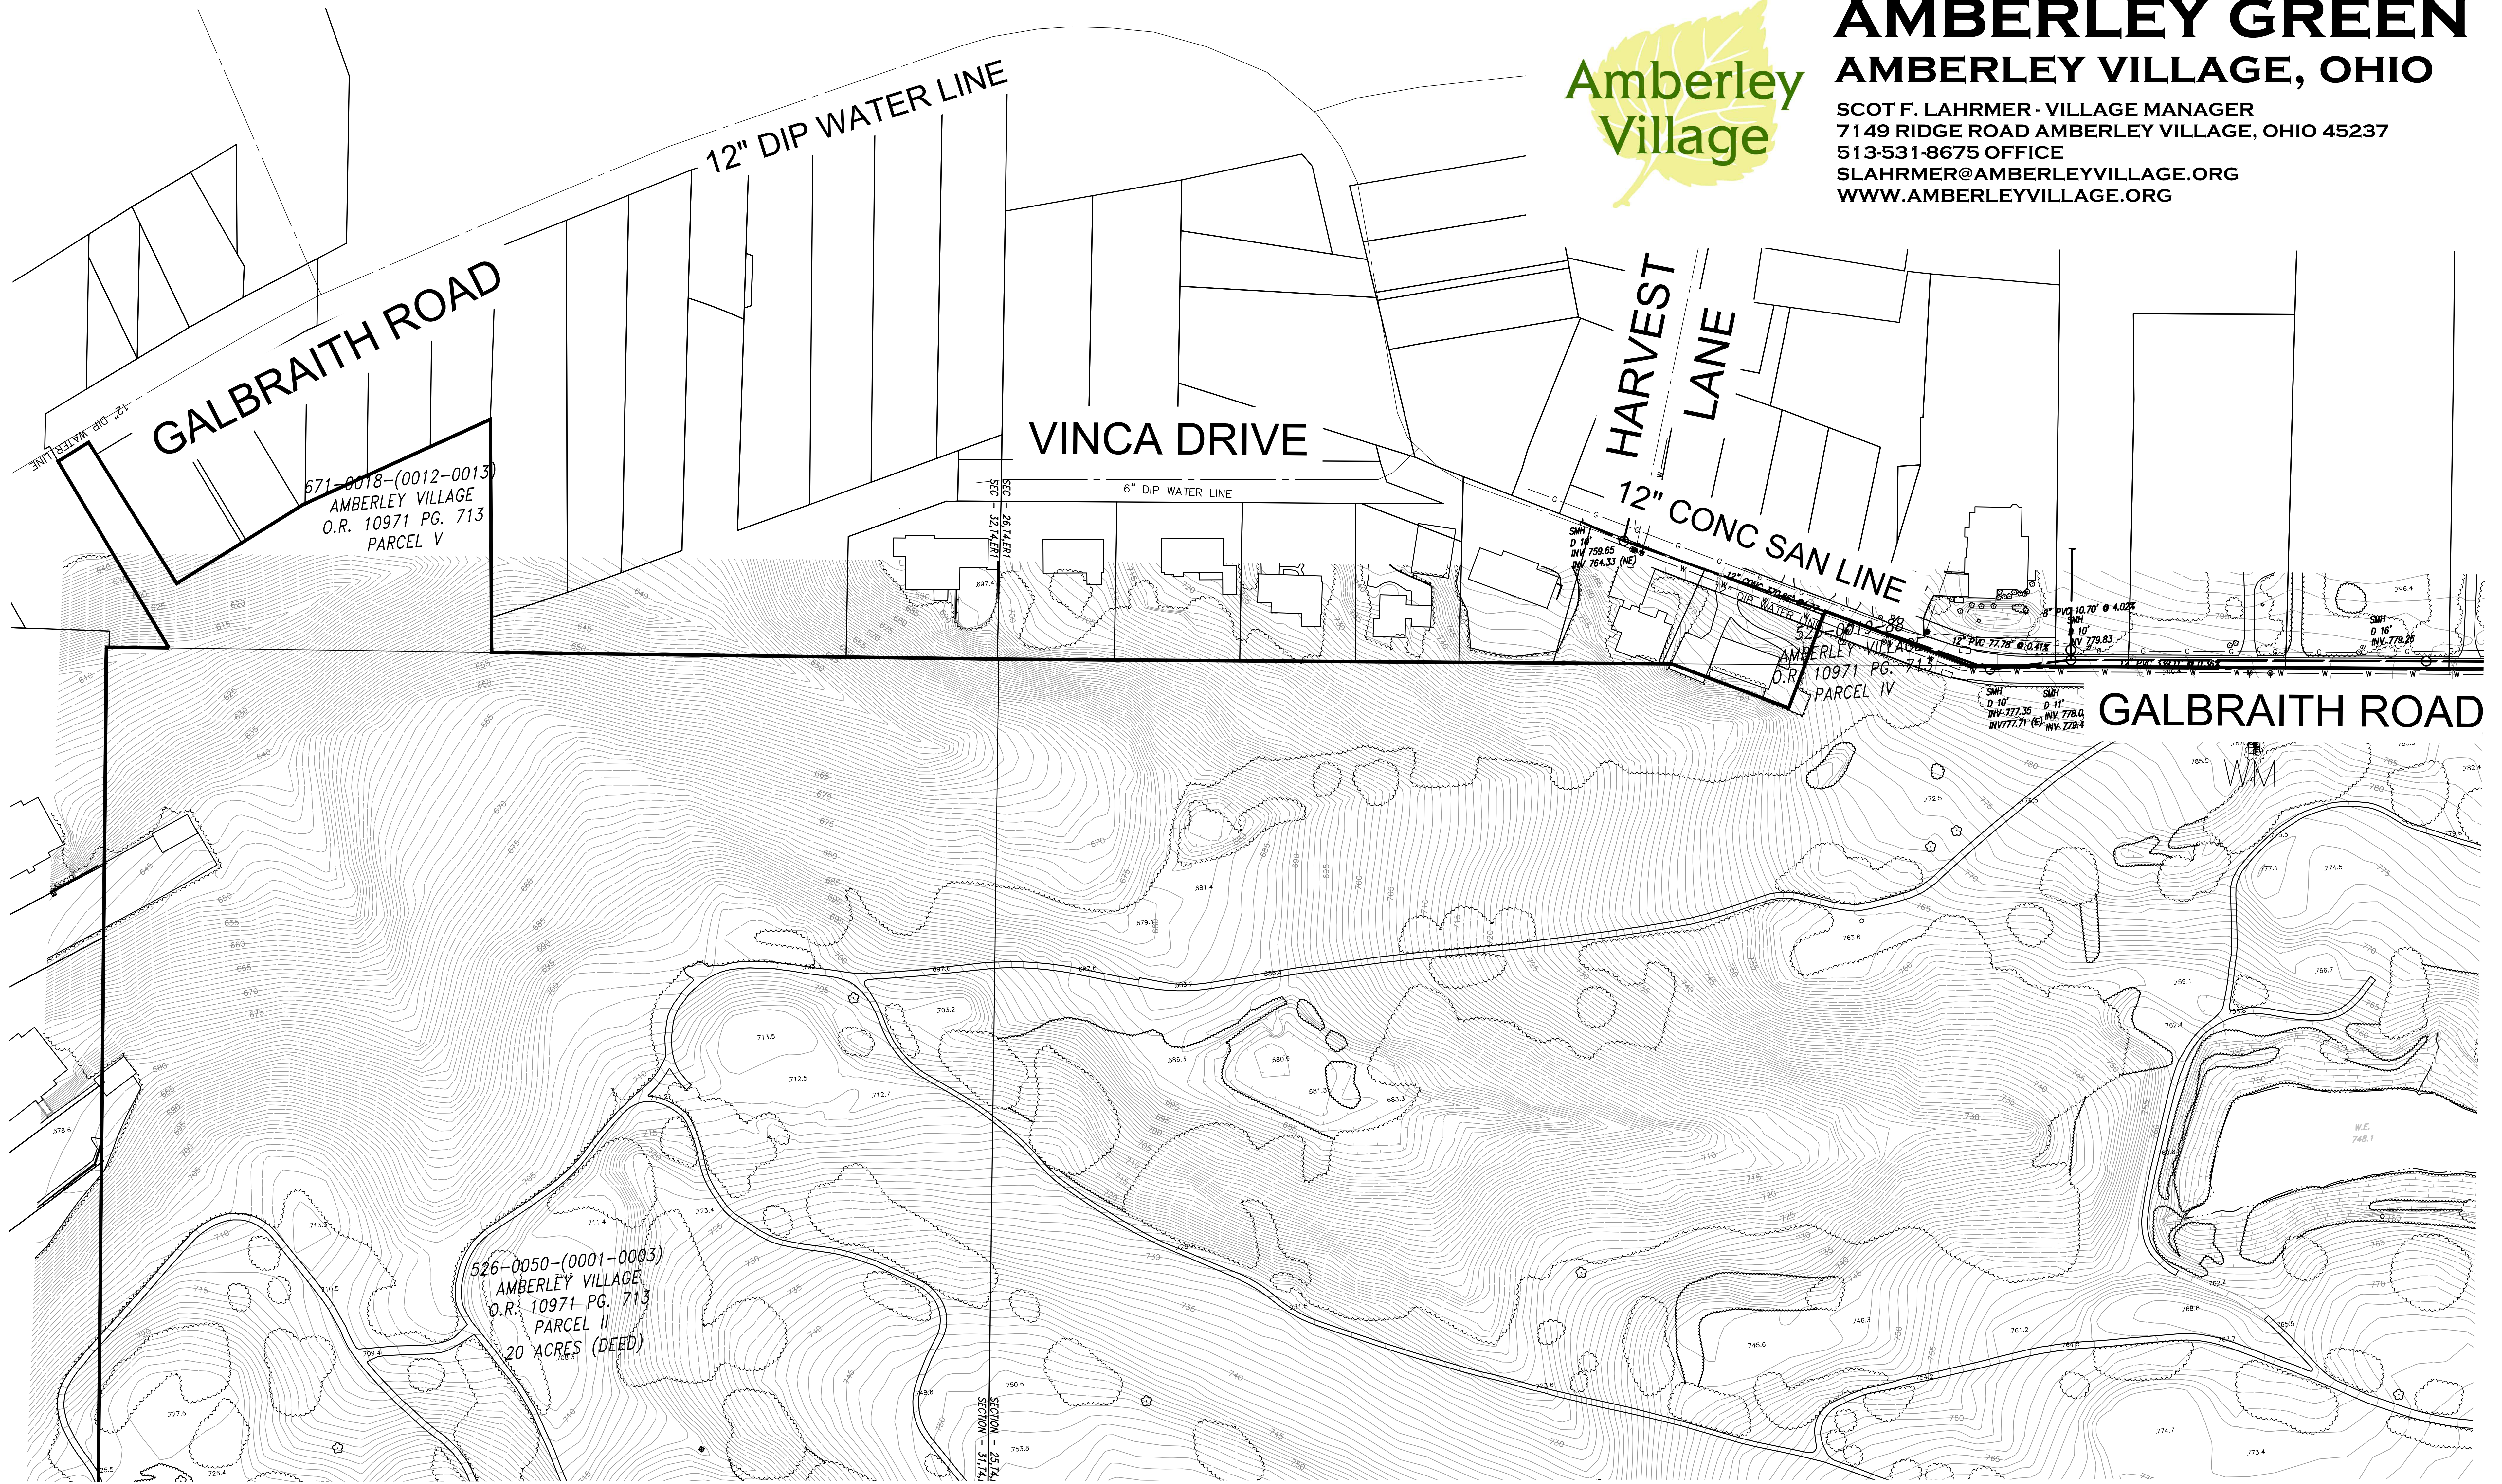


**AMBERLEY GREEN
TOPOGRAPHIC SURVEY
133± ACRES
06-14-2013**
SECTIONS 25, 26, 31 & 32
TOWN 4, ENTIRE RANGE 1
SYCAMORE TOWNSHIP
AMBERLEY VILLAGE
HAMILTON COUNTY, OHIO

NOTE:
UNDERGROUND UTILITIES ARE PLOTTED FROM A
COMPILATION OF AVAILABLE RECORD INFORMATION AND
SURFACE INDICATIONS OF UNDERGROUND STRUCTURES
AND MAY NOT BE INCLUSIVE. PRECISE LOCATIONS AND
THE EXISTENCE OR NON EXISTENCE OF UNDERGROUND
UTILITIES CANNOT BE VERIFIED. PLEASE NOTIFY THE OHIO
UTILITY PROTECTION SERVICE AT 1-800-362-2764
BEFORE ANY PERIOD OF EXCAVATION OR CONSTRUCTION
ACTIVITY.



- LEGEND**
- ELECTRIC BOX
 - HARDWOOD TREE
 - CATCH BASIN
 - MANHOLE
 - ⊕ FIRE HYDRANT
 - MANHOLE
 - ⊙ WATER VALVE
 - TREE LINE
 - x- FENCE LINE
 - w- WATER LINE
 - g- GAS LINE
 - s- SANITARY SEWER
 - st- STORM SEWER

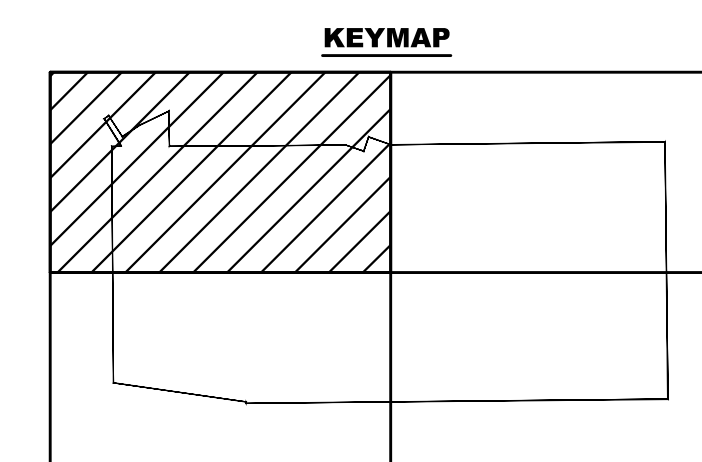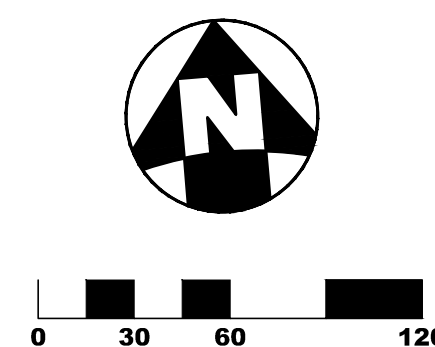


6305 Centre Park Drive
West Chester, Ohio 45069
(513) 779-7851
www.kleingers.com

Civil Engineering ▶ Surveying ▶ Landscape Architecture



AMBERLEY GREEN AMBERLEY VILLAGE, OHIO

SCOT F. LAHRMER - VILLAGE MANAGER
7149 RIDGE ROAD AMBERLEY VILLAGE, OHIO 45237
513-531-8675 OFFICE
SLAHRMER@AMBERLEYVILLAGE.ORG
WWW.AMBERLEYVILLAGE.ORG

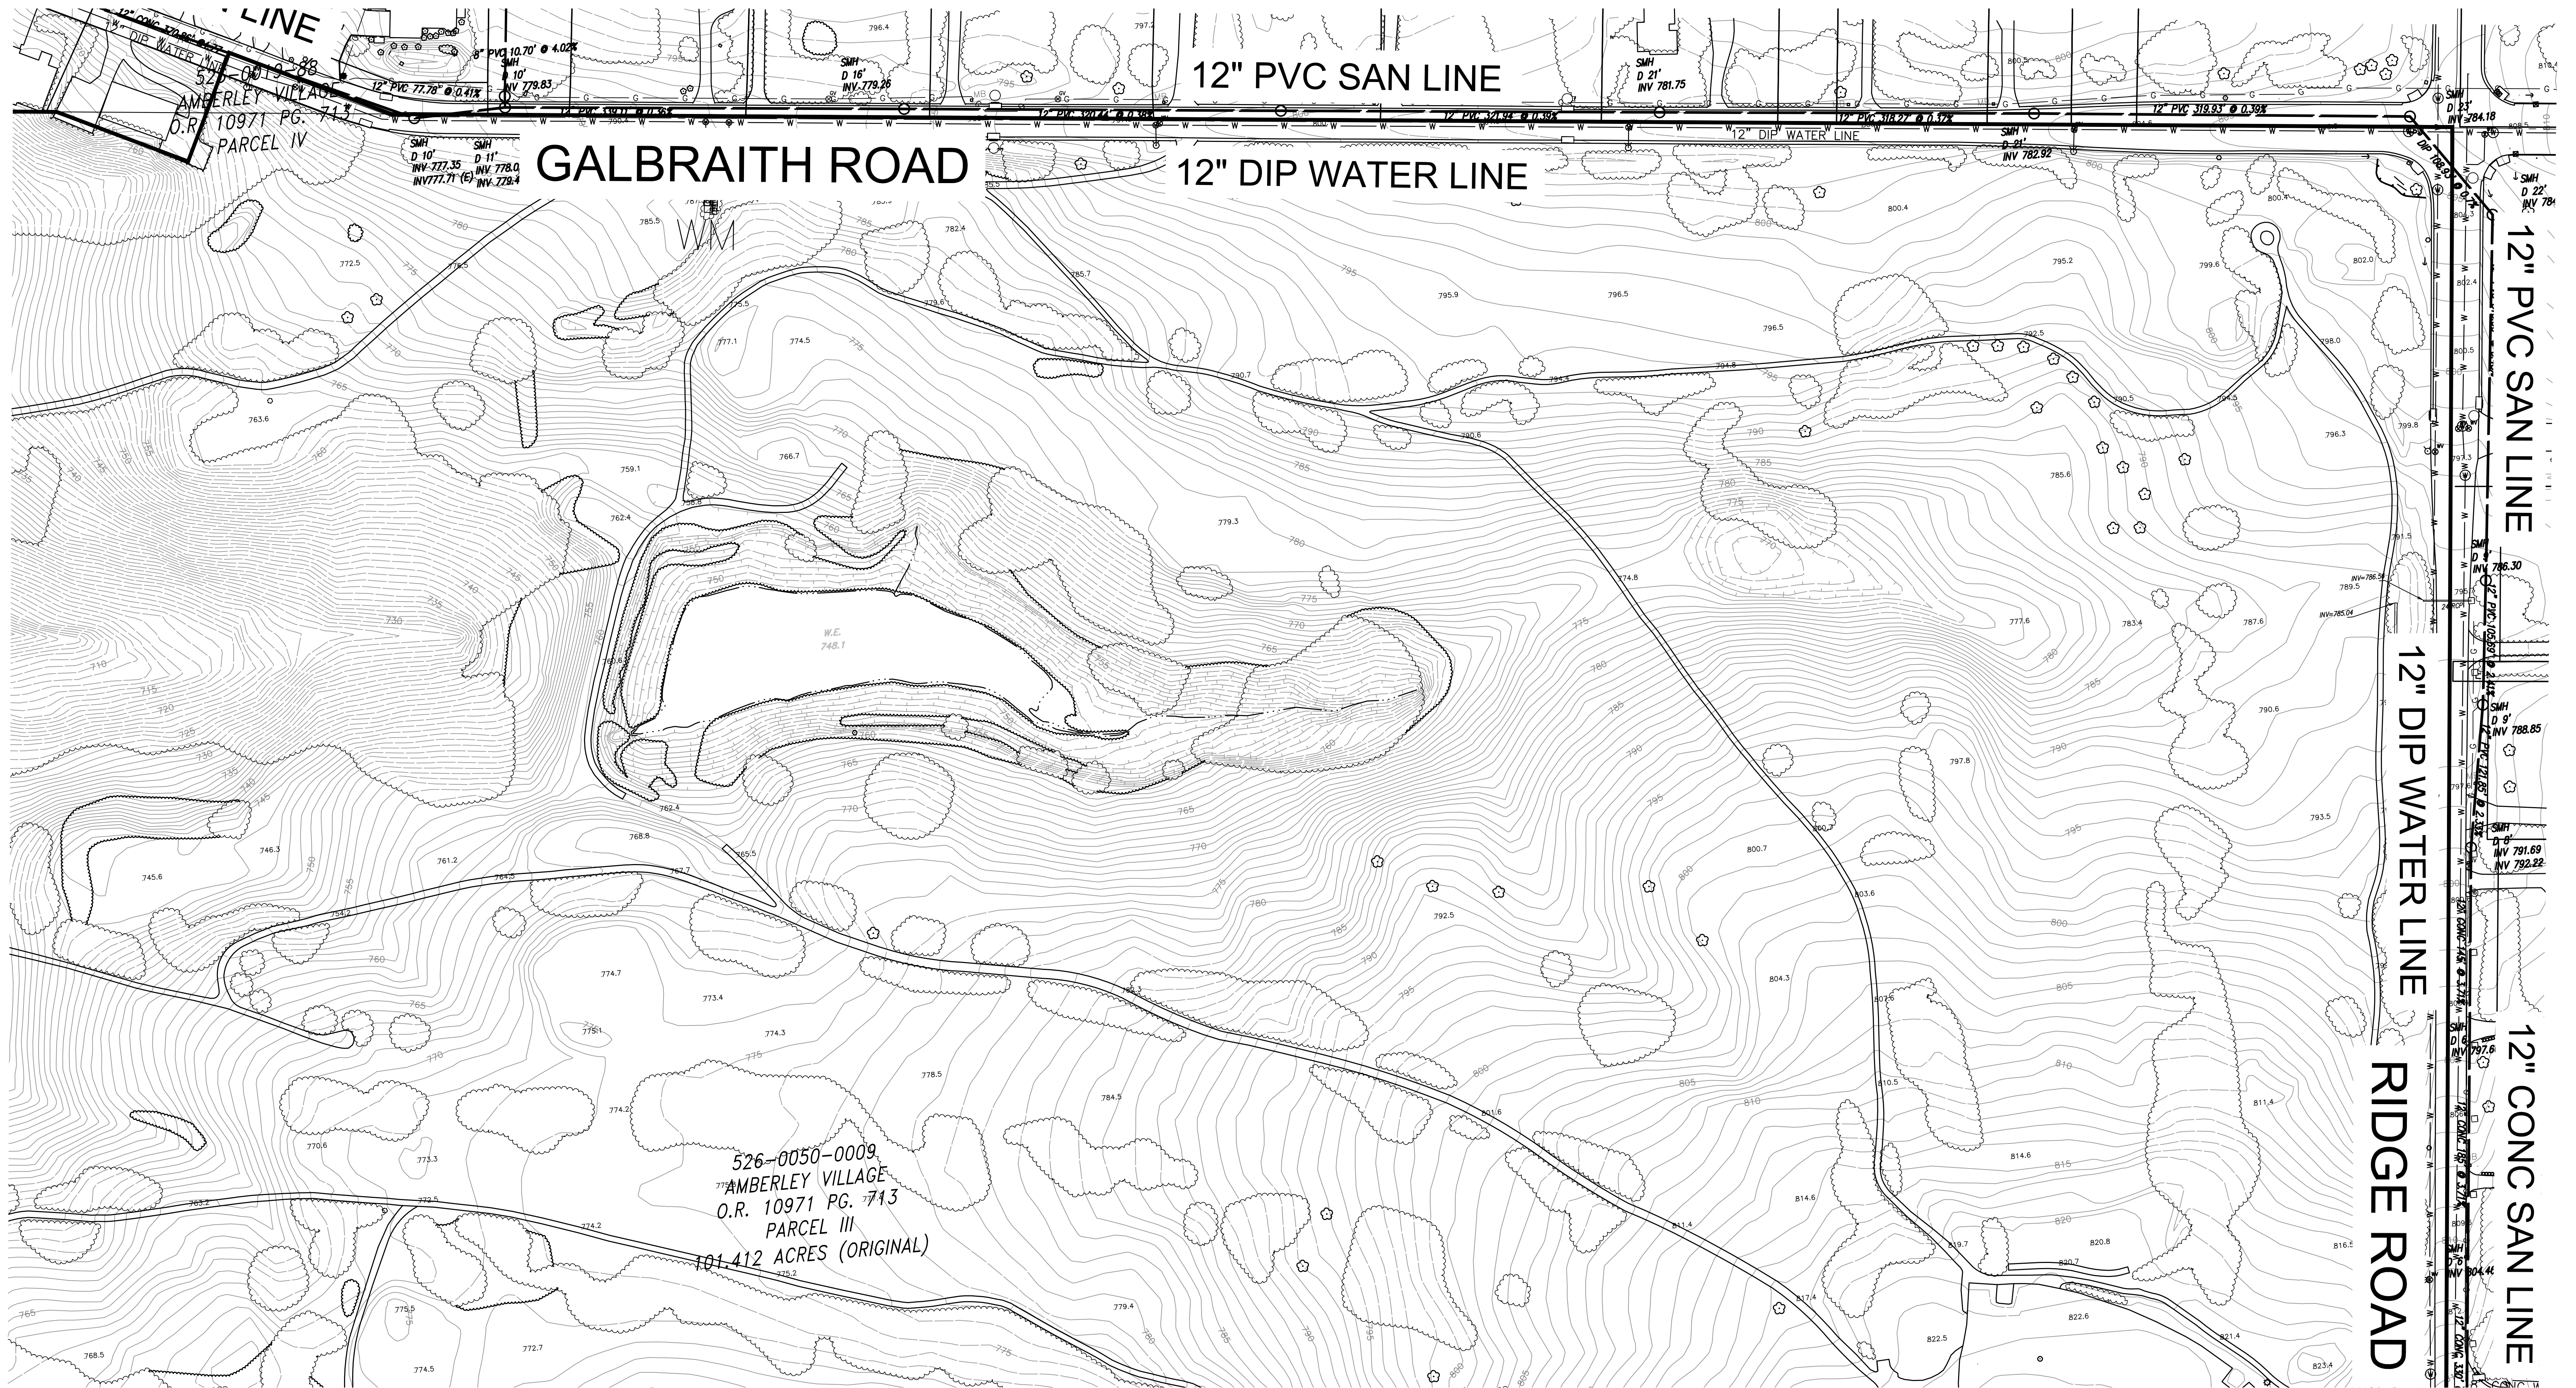



**AMBERLEY GREEN
TOPOGRAPHIC SURVEY
133± ACRES
06-14-2013**
SECTIONS 25, 26, 31 & 32
TOWN 4, ENTIRE RANGE 1
SYCAMORE TOWNSHIP
AMBERLEY VILLAGE
HAMILTON COUNTY, OHIO

NOTE:
UNDERGROUND UTILITIES ARE PLOTTED FROM A
COMPILATION OF AVAILABLE RECORD INFORMATION AND
SURFACE INDICATIONS OF UNDERGROUND STRUCTURES
AND MAY NOT BE INCLUSIVE. PRECISE LOCATIONS AND
THE EXISTENCE OR NON EXISTENCE OF UNDERGROUND
UTILITIES CANNOT BE VERIFIED. PLEASE NOTIFY THE OHIO
UTILITY PROTECTION SERVICE AT 1-800-362-2764
BEFORE ANY PERIOD OF EXCAVATION OR CONSTRUCTION
ACTIVITY.



LEGEND

⊠	ELECTRIC BOX	— x —	TREE LINE
○	HARDWOOD TREE	— w —	FENCE LINE
□	CATCH BASIN	— w —	WATER LINE
○	MANHOLE	— c —	GAS LINE
⊕	FIRE HYDRANT	— s —	SANITARY SEWER
○	MANHOLE	— s —	STORM SEWER
⊕	WATER VALVE		

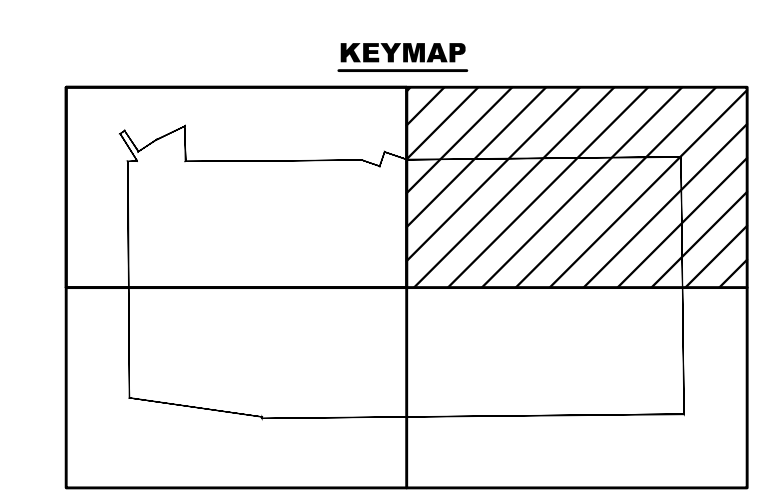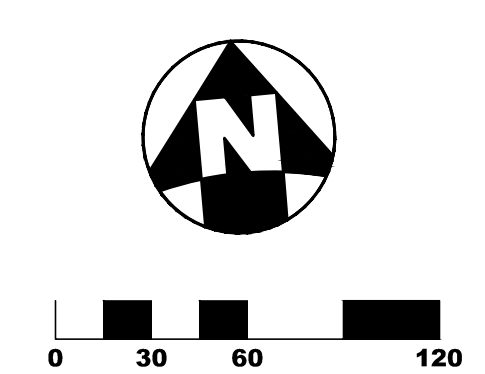


6305 Centre Park Drive
West Chester, Ohio 45069
(513) 779-7851
www.kleingers.com
Civil Engineering ▶ Surveying ▶ Landscape Architecture



AMBERLEY GREEN AMBERLEY VILLAGE, OHIO

SCOT F. LAHRMER - VILLAGE MANAGER
7149 RIDGE ROAD AMBERLEY VILLAGE, OHIO 45237
513-531-8675 OFFICE
SLAHRMER@AMBERLEYVILLAGE.ORG
WWW.AMBERLEYVILLAGE.ORG


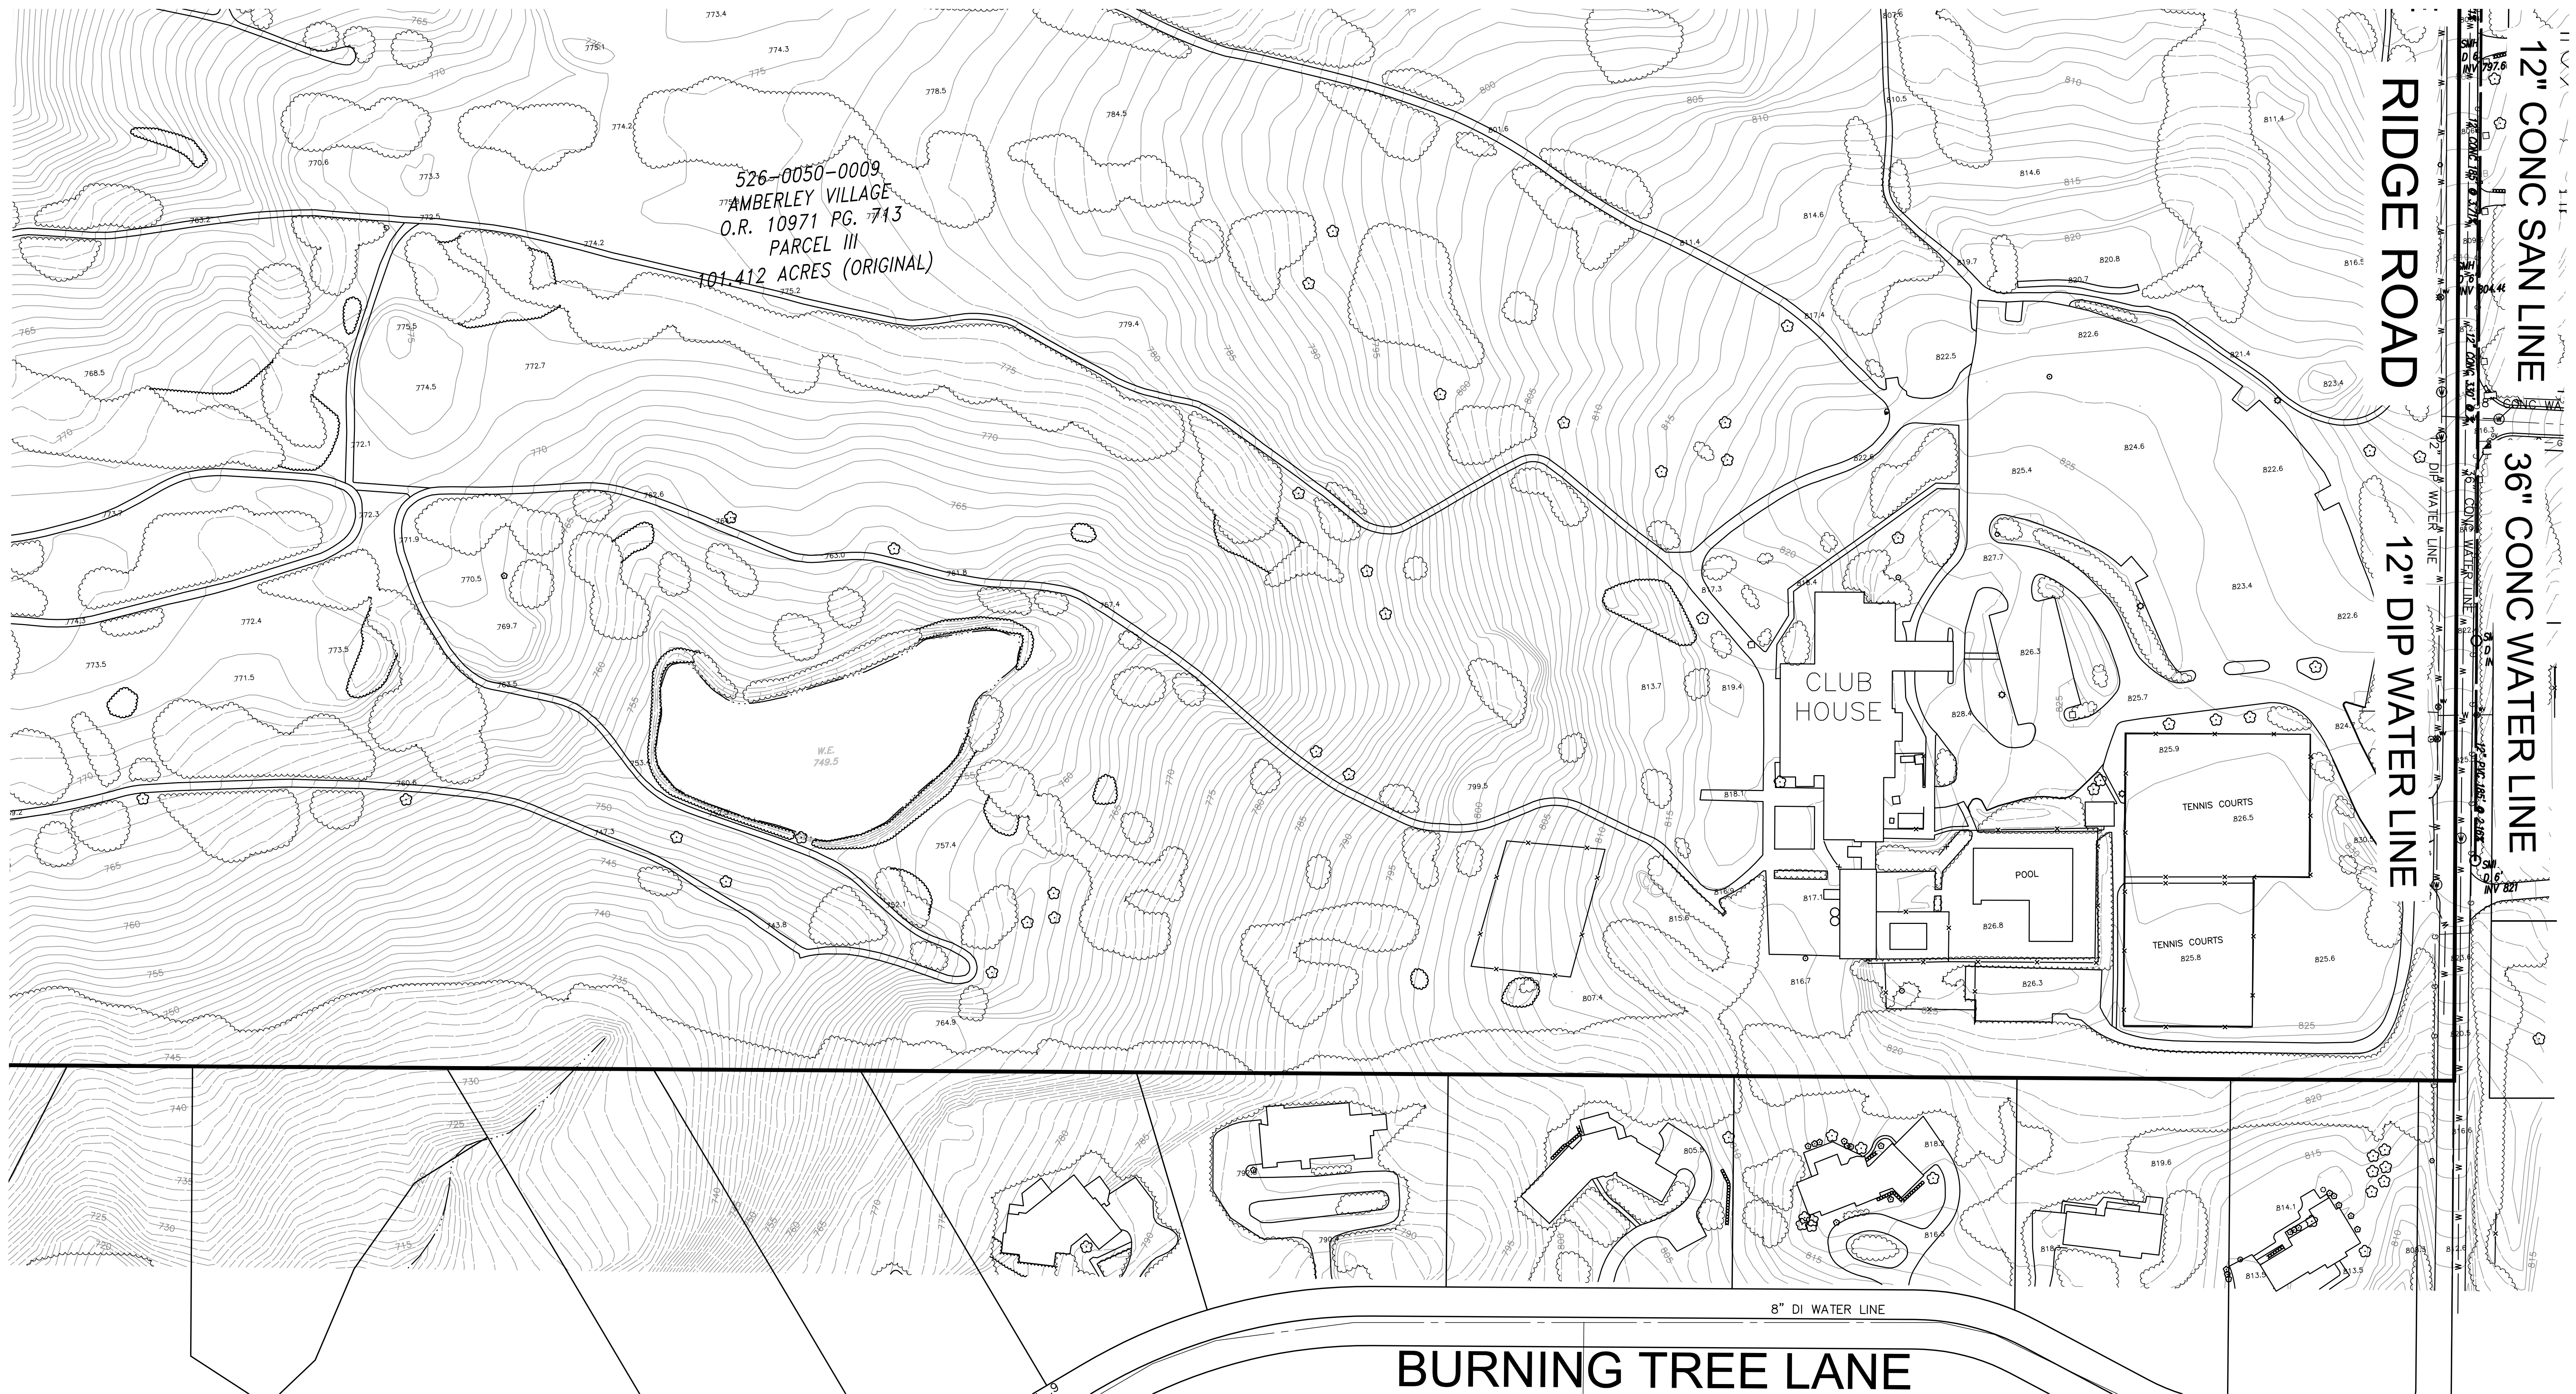


**AMBERLEY GREEN
TOPOGRAPHIC SURVEY
133± ACRES
06-14-2013**
SECTIONS 25, 26, 31 & 32
TOWN 4, ENTIRE RANGE 1
SYCAMORE TOWNSHIP
AMBERLEY VILLAGE
HAMILTON COUNTY, OHIO

NOTE:
UNDERGROUND UTILITIES ARE PLOTTED FROM A
COMPILATION OF AVAILABLE RECORD INFORMATION AND
SURFACE INDICATIONS OF UNDERGROUND STRUCTURES
AND MAY NOT BE INCLUSIVE. PRECISE LOCATIONS AND
THE EXISTENCE OR NON EXISTENCE OF UNDERGROUND
UTILITIES CANNOT BE VERIFIED. PLEASE NOTIFY THE OHIO
UTILITY PROTECTION SERVICE AT 1-800-362-2764
BEFORE ANY PERIOD OF EXCAVATION OR CONSTRUCTION
ACTIVITY.



- LEGEND**
- ⊠ ELECTRIC BOX
 - HARDWOOD TREE
 - CATCH BASIN
 - MANHOLE
 - ⊕ FIRE HYDRANT
 - MANHOLE
 - ⊙ WATER VALVE
 - TREE LINE
 - x- FENCE LINE
 - w- WATER LINE
 - c- GAS LINE
 - s- SANITARY SEWER
 - ==- STORM SEWER

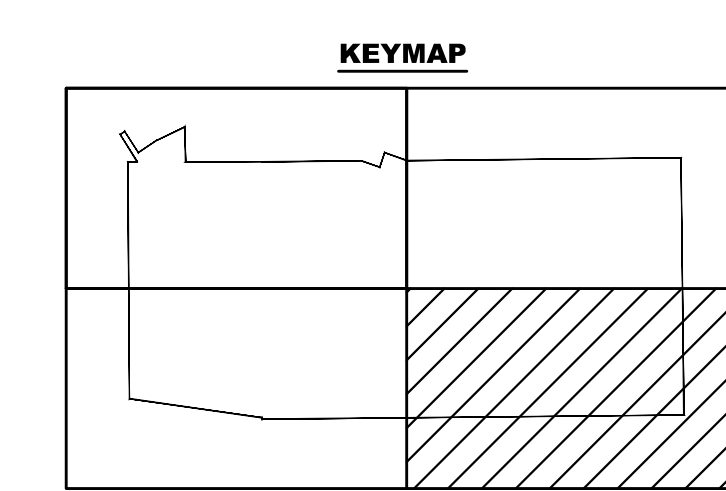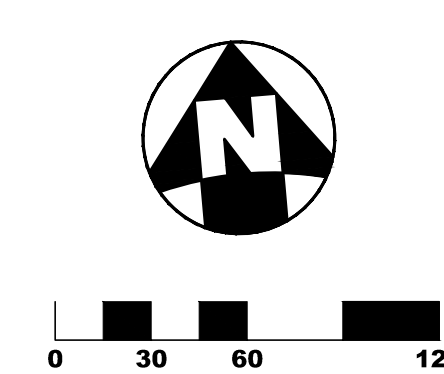

**6305 Centre Park Drive
West Chester, Ohio 45069
(513) 779-7851
www.kleingers.com**
Civil Engineering ▶ Surveying ▶ Landscape Architecture



AMBERLEY GREEN AMBERLEY VILLAGE, OHIO

SCOT F. LAHRMER - VILLAGE MANAGER
7149 RIDGE ROAD AMBERLEY VILLAGE, OHIO 45237
513-531-8675 OFFICE
SLAHRMER@AMBERLEYVILLAGE.ORG
WWW.AMBERLEYVILLAGE.ORG



526-0050-(0004-0006)
AMBERLEY VILLAGE
O.R. 10971 PG. 713
PARCEL 1
20 ACRES (DEED)

526-0050-0009
AMBERLEY VILLAGE
O.R. 10971 PG. 713
PARCEL III
101.412 ACRES (ORIGINAL)

526-0050-0009
AMBERLEY VILLAGE
O.R. 10971 PG. 713
PARCEL III
101.412 ACRES (ORIGINAL)



TWIGWOOD LANE

AMBERLEY GREEN
TOPOGRAPHIC SURVEY
133± ACRES
06-14-2013
SECTIONS 25, 26, 31 & 32
TOWN 4, ENTIRE RANGE 1
SYCAMORE TOWNSHIP
AMBERLEY VILLAGE
HAMILTON COUNTY, OHIO

NOTE:
UNDERGROUND UTILITIES ARE PLOTTED FROM A
COMPILATION OF AVAILABLE RECORD INFORMATION AND
SURFACE INDICATIONS OF UNDERGROUND STRUCTURES
AND MAY NOT BE INCLUSIVE. PRECISE LOCATIONS AND
THE EXISTENCE OR NON EXISTENCE OF UNDERGROUND
UTILITIES CANNOT BE VERIFIED. PLEASE NOTIFY THE OHIO
UTILITY PROTECTION SERVICE AT 1-800-362-2764
BEFORE ANY PERIOD OF EXCAVATION OR CONSTRUCTION
ACTIVITY.



- LEGEND**
- ELECTRIC BOX
 - HARDWOOD TREE
 - CATCH BASIN
 - MANHOLE
 - FIRE HYDRANT
 - MANHOLE
 - WATER VALVE
 - TREE LINE
 - x- FENCE LINE
 - w- WATER LINE
 - c- GAS LINE
 - SANITARY SEWER
 - - - - STORM SEWER

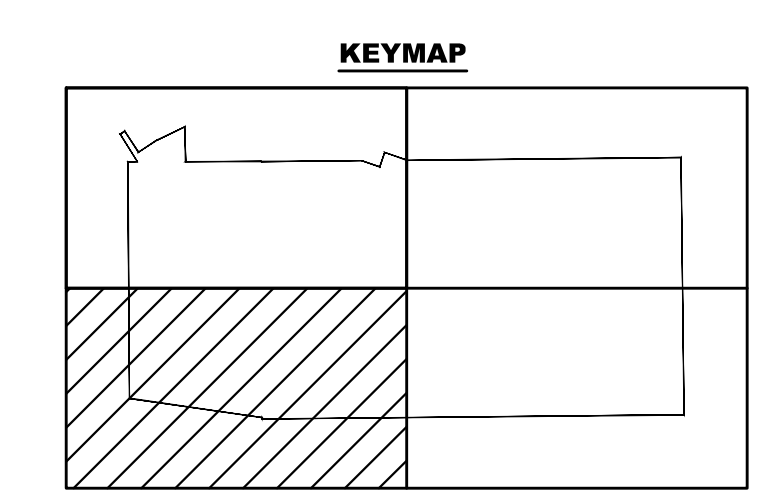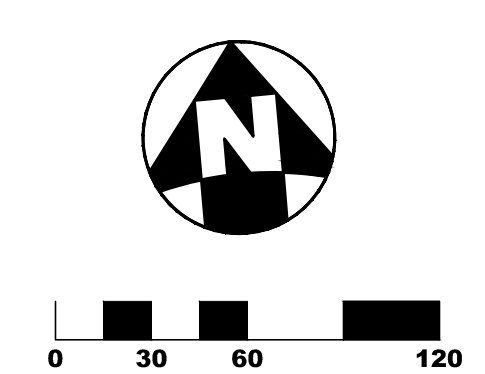

6305 Centre Park Drive
West Chester, Ohio 45069
(513) 779-7851
www.kleingers.com

Civil Engineering ▶ Surveying ▶ Landscape Architecture